


LOT 6
THE FARMS AT SOUTH CREEK – SOUTH
TOWN OF GREENVILLE
OUTAGAMIE COUNTY, WISCONSIN

FOR: CASALOMA PROPERTIES, INC.

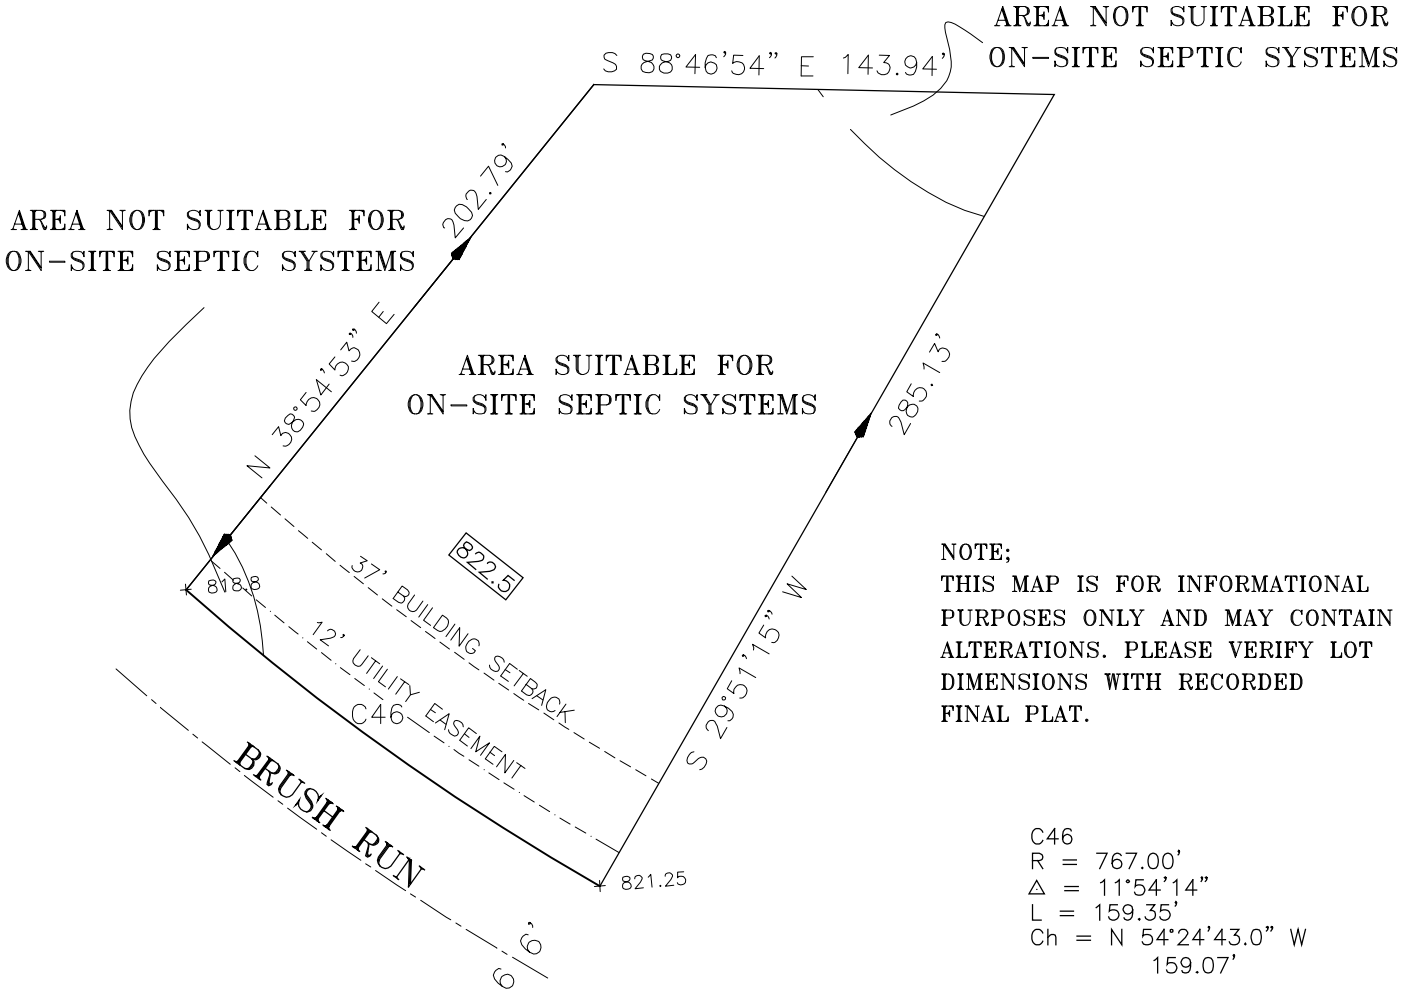

SCALE 1" = 60'
 AREA= 34551 Sq. Ft.



LEGEND

- 000 00 PROPOSED ELEVATION
- 000.0 GROUND ELEVATION AT FOUNDATION OR GARAGE FLOOR ELEVATION
- DIRECTION OF PROPOSED DRAINAGE



Martenson & Eisele, Inc.

Planning - Surveying - Engineering - Architecture

1377 Midway Road, Menasha, WI 54952
 Phone (920) 731-0381 Fax (920) 733-8578

www.martenson-eisele.com
 info@martenson-eisele.com

BENCHMARK

P.K. IN NAIL IN SE FACE
 OF PP# 68-1192
 ELEVATION = 830.72'

BECAUSE OF THE SIZE OF THE LOTS AND THE CHANGE IN ELEVATION ACROSS THE LOTS, HOUSE ELEVATIONS SHALL BE DETERMINED BY THE SITE PLAN DESIGNER FOR EACH HOME.